

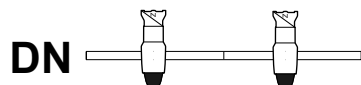
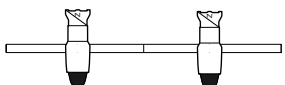
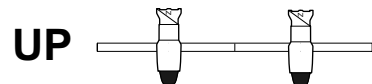
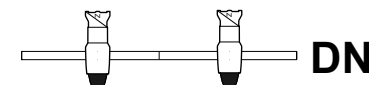
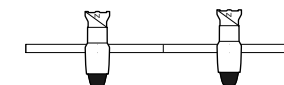


Front Side


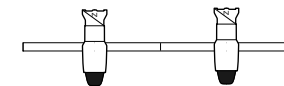


Under pipe

Front Side

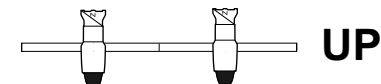

Under pipe

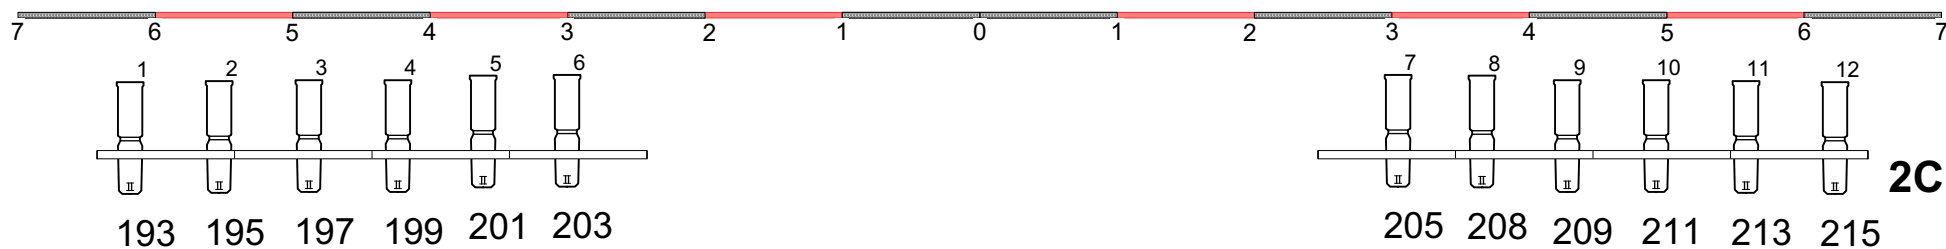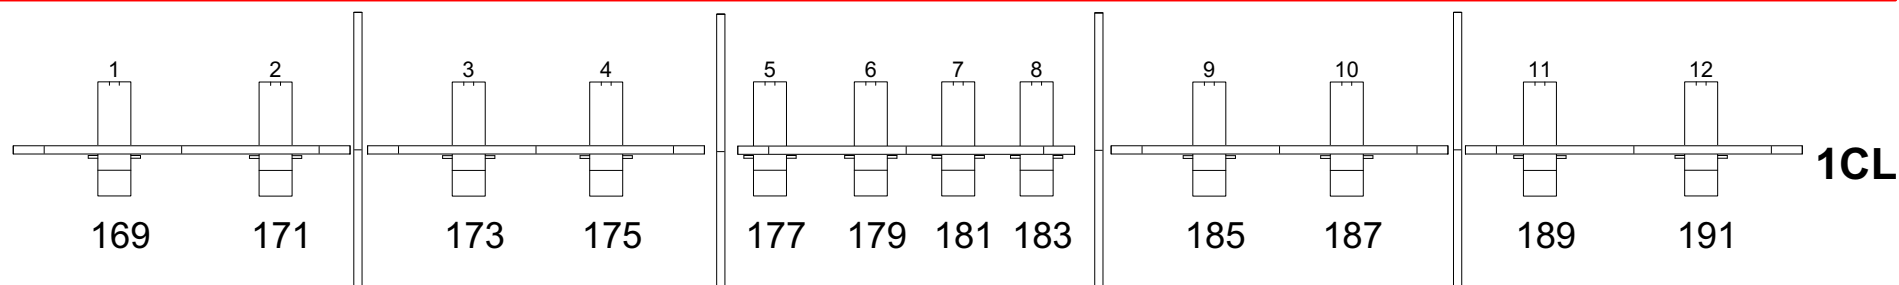


**ETC S4 zoom
15-30**



**Silverstar
LED ZOOM
ECLIPSE 250SD
15-30 ZOOM/
300W/2CH/
DMX512**



**Robert Juliet
2kw**

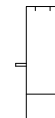

Unit Number

Dimmer

NOWON CULTURE ART CENTER

CEILING&Front side PLOT

Scale 1:100

Ver.2025.02